


CERTIFICATE OF SURVEY

MONUMENTS ESTABLISHED OR FOUND IN PLACE
 ALONG NORTH AND SOUTH LINES OF MULLER TRACT IN
 GOVERNMENT LOT 1, SEC. 29, T. 134 N., R. 29 W.
 CASS COUNTY, MN.

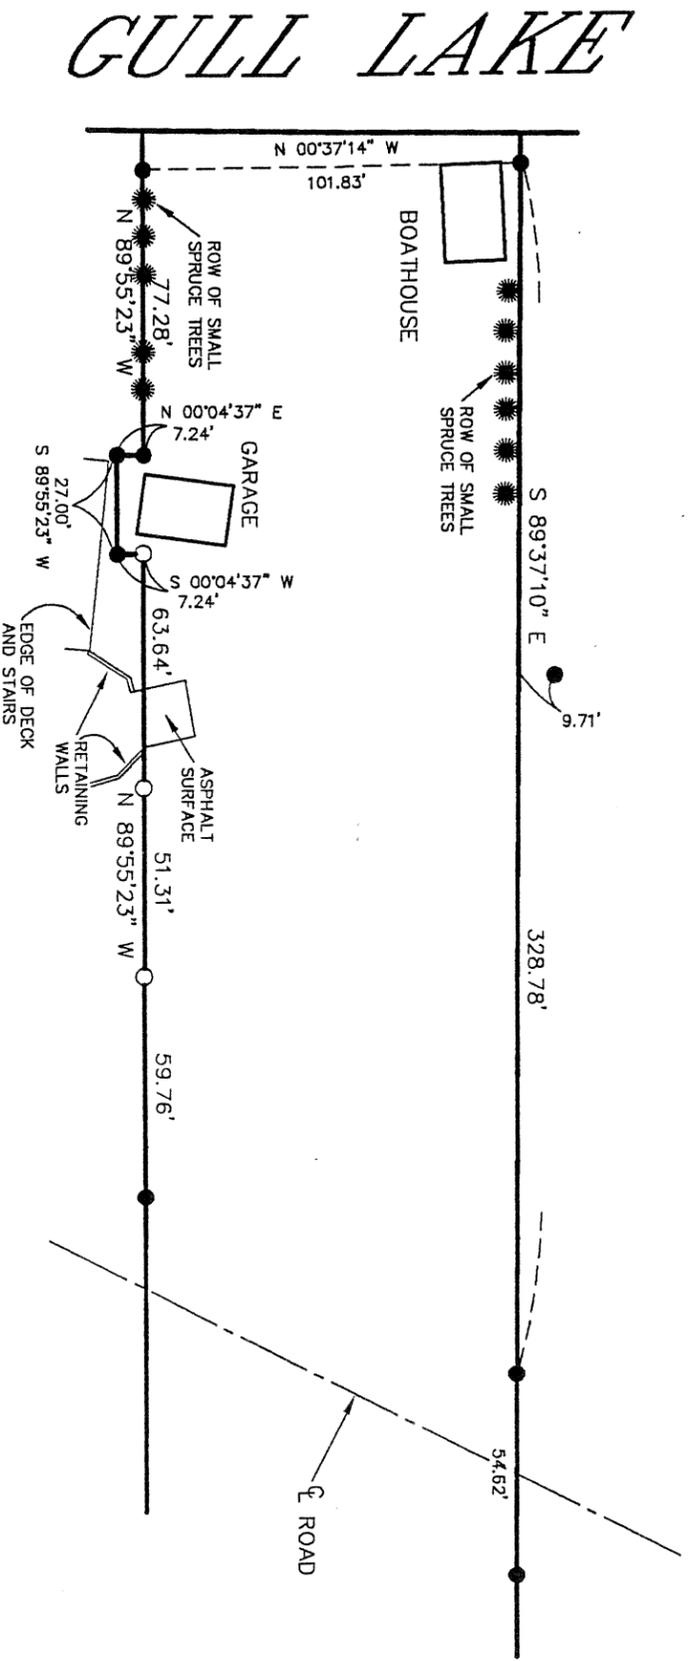

- SCALE: 1 INCH = 50 FEET
- = IRON MONUMENT FOUND IN PLACE
 - = MONUMENT ESTABLISHED BY THIS SURVEY USING EXISTING MONUMENTS IN PLACE
- ORIENTATION OF THIS BEARING SYSTEM IS ASSUMED

NOTE: THIS SURVEY USES MONUMENTS ESTABLISHED FROM PREVIOUS SURVEYS. NO VERIFICATION OF PREVIOUS SURVEYS WAS PERFORMED.

WIDSETH SMITH NOLTING
 ENGINEERS ARCHITECTS

401 Golf Course Dr.-Baxler
 P.O. Box 785
 Braherd, MN. 56401
 218-829-5117

LAND SURVEYORS
 PROJECT MANAGERS

PREPARED FOR: **ROBERT MULLER**

I HEREBY CERTIFY THAT THIS SURVEY, PLAN OR REPORT WAS PREPARED BY ME OR UNDER MY DIRECT SUPERVISION AND THAT I AM A DULY REGISTERED LAND SURVEYOR UNDER THE LAWS OF THE STATE OF MINNESOTA.

REG. NO. 13336 DATE 12/13/93

DWG. NAME **MULLER.DWG**

WSN JOB NO. **291B293**

FILE NO. **4355**